



FormEffects

email:
info@formeffects.com

phone:
(732)-390-9944

address:
349 Dunhams Corner Rd.
East Brunswick, NJ 08816

drawing title:

COASTAL KEYED PANEL

product type:

Wall Panel

drawn by: BD

file: S:\FormEffects\CAD Cut
Sheets\FE 2.0 CAD


revision: 0

date: 09/06/2024


scale: 1-1/2" = 1' 0"

drawing ID:


CSL-4

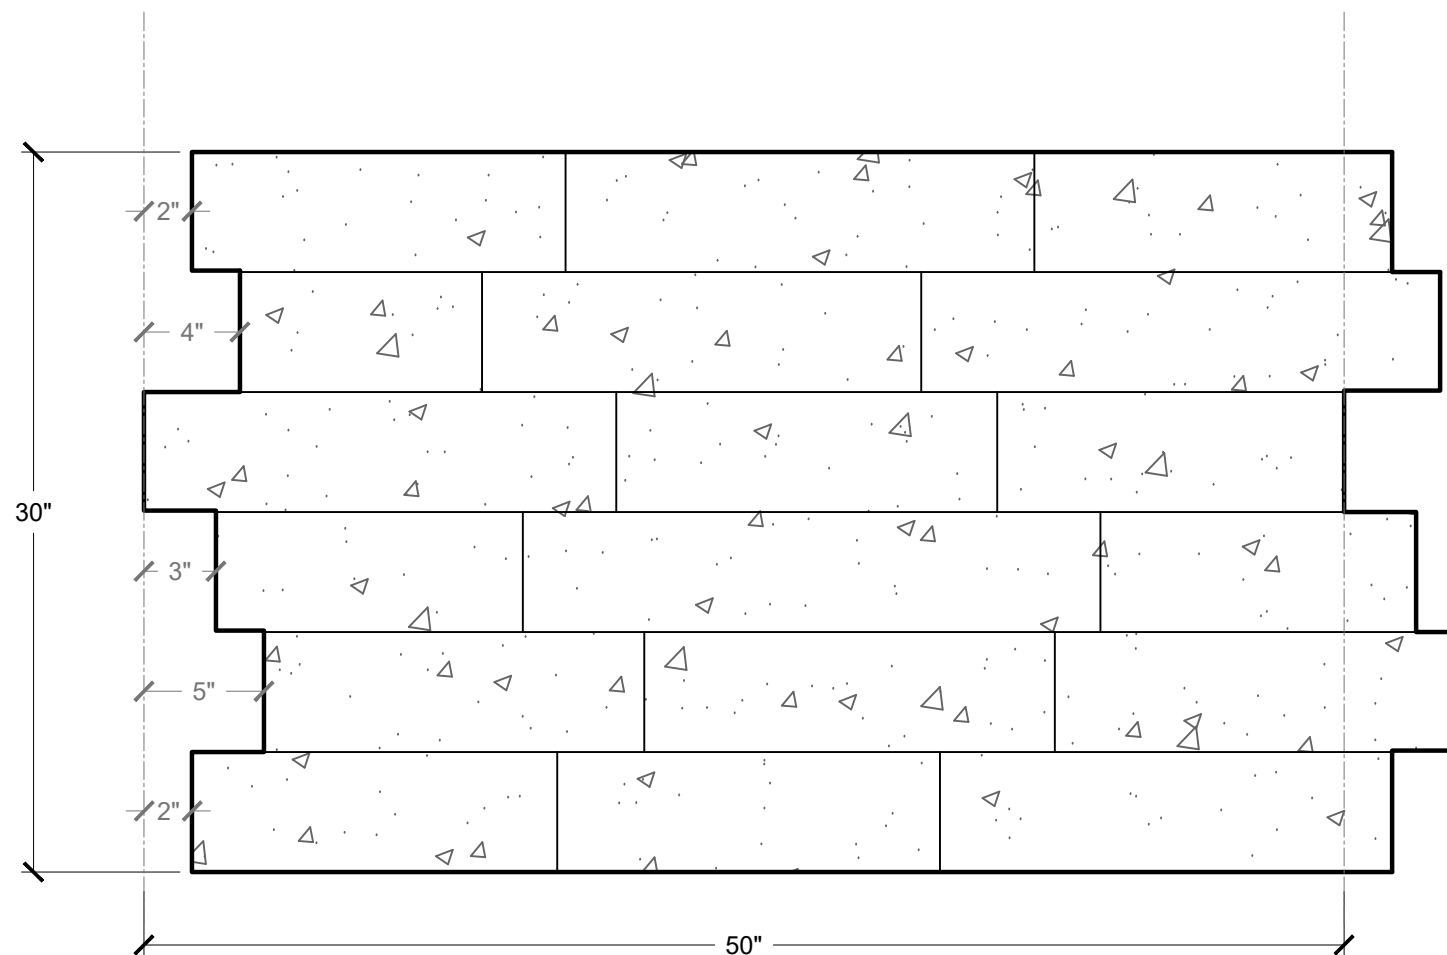

1 Front Elevation
1-1/2" = 1' 0"

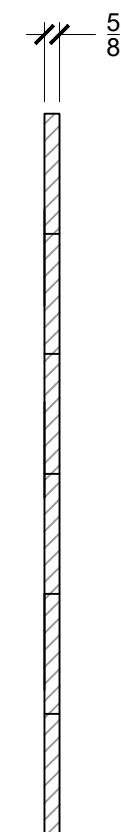

3 Vertical Section
1-1/2" = 1' 0"

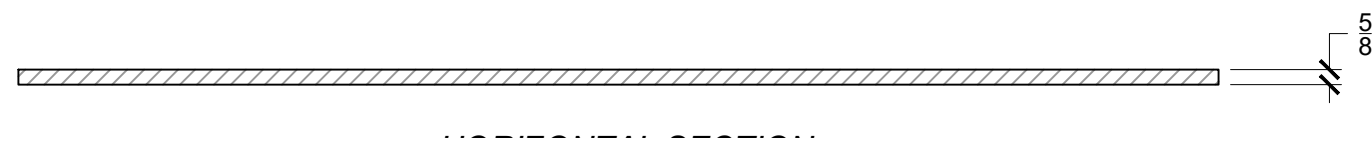

2 Horizontal Section
1-1/2" = 1' 0"



FormEffects

email:
info@formeffects.com

phone:
(732)-390-9944

address:
349 Dunhams Corner Rd.
East Brunswick, NJ 08816

drawing title:


ALPINE KEYED PANEL

product type:
Wall Panel


drawn by:	BD
file:	S:\FormEffects\CAD Cut Sheets\FE 2.0 CAD
revision:	0
date:	09/06/2024
scale:	1-1/2" = 1' 0"

drawing ID:


ALP-4

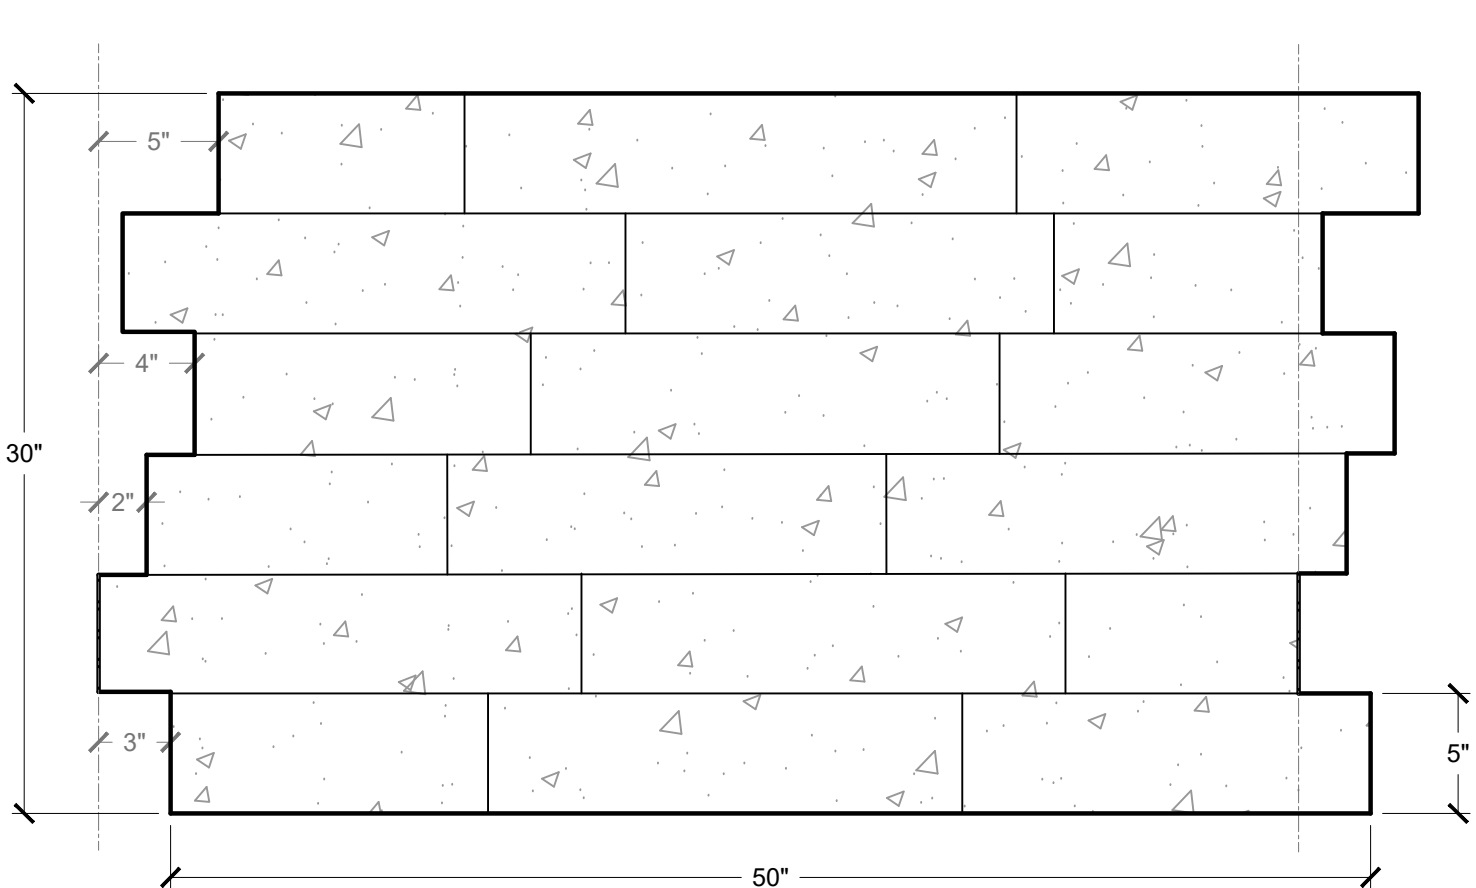

1 Front Elevation
1-1/2" = 1' 0"

 

3 Vertical Section
1-1/2" = 1' 0"

 

2 Horizontal Section
1-1/2" = 1' 0"



FormEffects

email:
info@formeffects.com

phone:
(732)-390-9944

address:
349 Dunhams Corner Rd.
East Brunswick, NJ 08816

drawing title:

CERUSE PANEL

product type:

Wall Panel

drawn by: BD


file: S:\FormEffects\CAD Cut
Sheets\FE 2.0 CAD
revision: 0

date: 07/29/2024


scale: 1-1/2" = 1' 0"

drawing ID:

CR-1

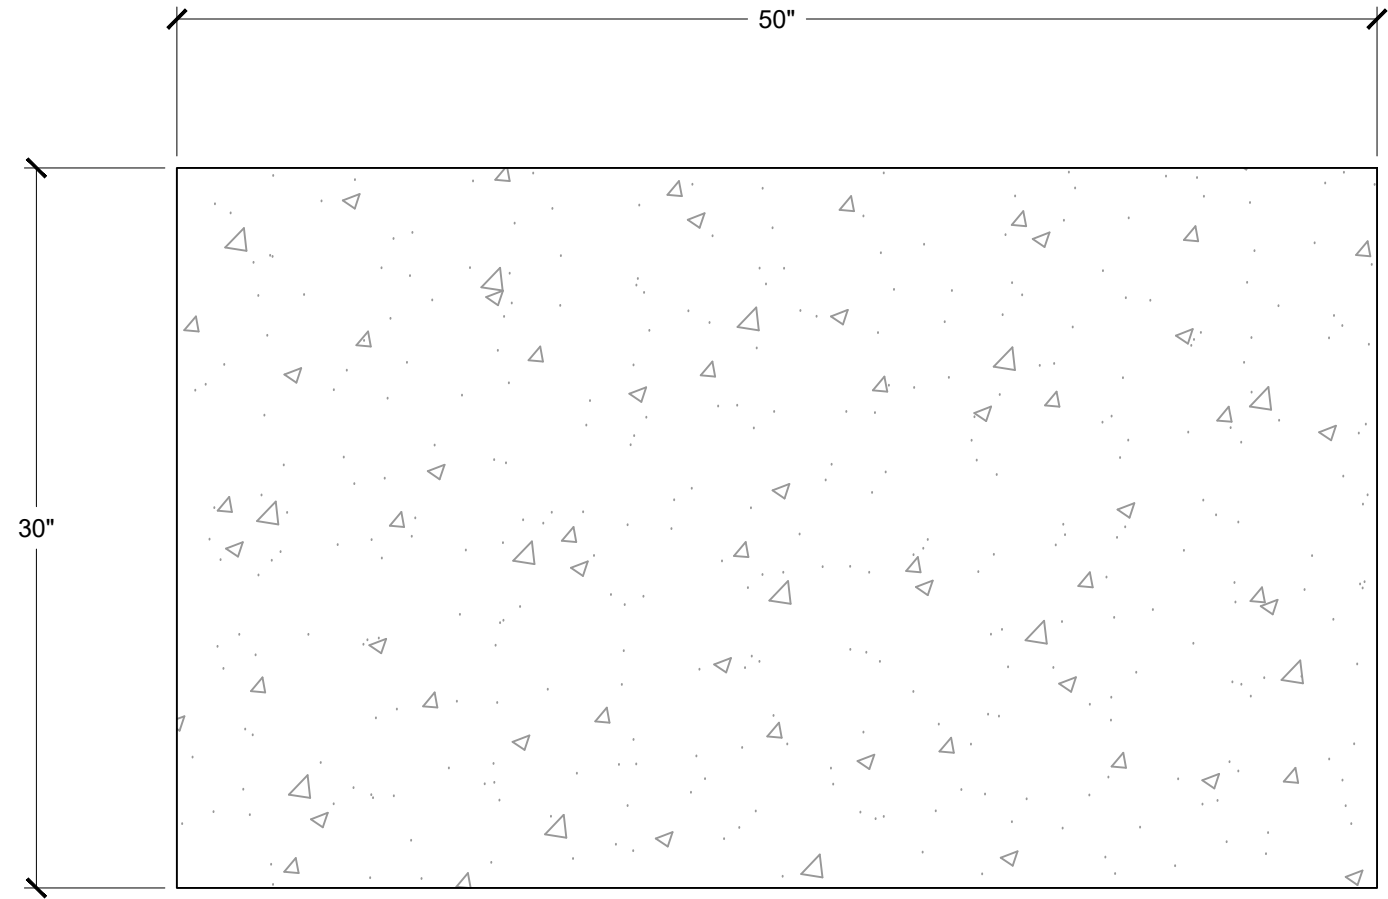

1 Front Elevation
1-1/2" = 1' 0"

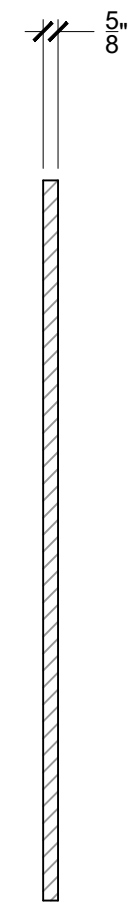

3 Vertical Section
1-1/2" = 1' 0"



2 Horizontal Section
1-1/2" = 1' 0"



FormEffects

email:
info@formeffects.com

phone:
(732)-390-9944

address:
349 Dunhams Corner Rd.
East Brunswick, NJ 08816

drawing title:

HONEYCOMB PANEL

product type:

Wall Panel

drawn by: BD


file: S:\FormEffects\CAD Cut
Sheets\FE 2.0 CAD
revision: 0

date: 07/06/2024


scale: 1-1/2" = 1'-0"

drawing ID:


HC-1

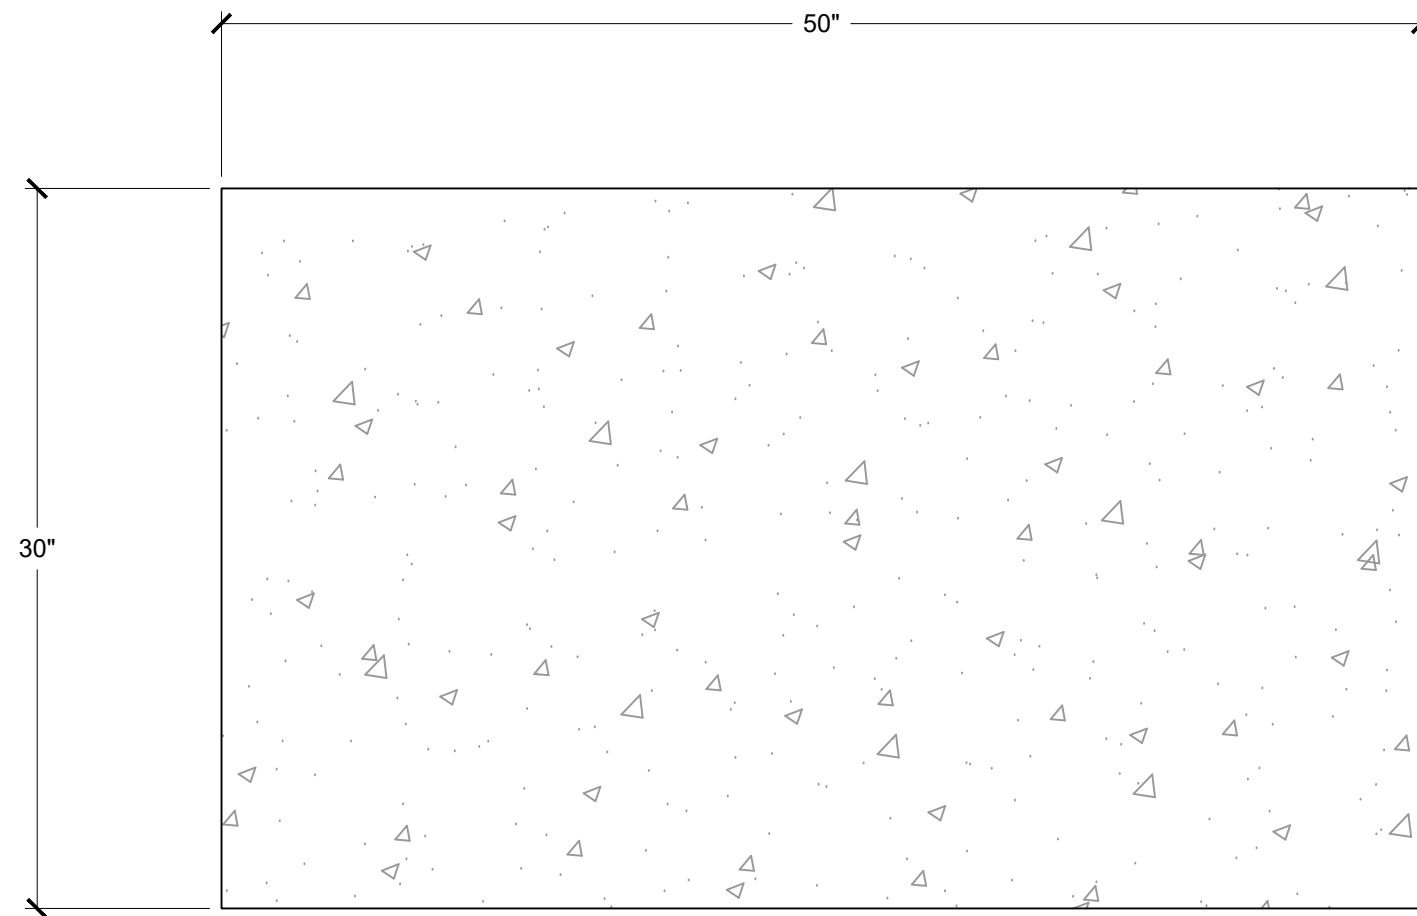

1 Front Elevation
1-1/2" = 1' 0"

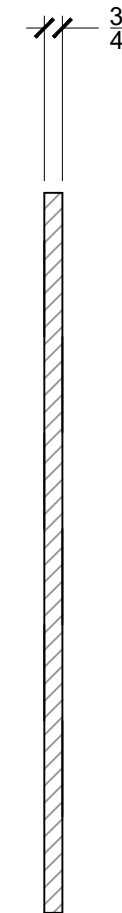

3 Vertical Section
1-1/2" = 1' 0"

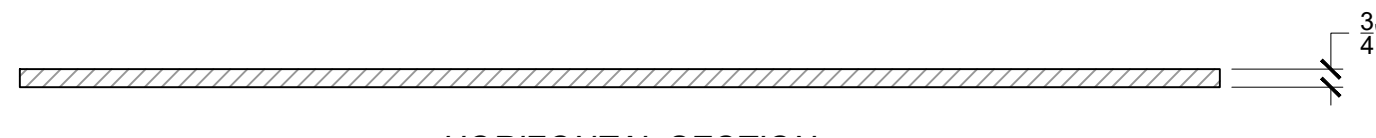

2 Horizontal Section
1-1/2" = 1' 0"



FormEffects

email:
info@formeffects.com

phone:
(732)-390-9944

address:
349 Dunhams Corner Rd.
East Brunswick, NJ 08816

drawing title:

FLUTED PANEL

product type:

Wall Panel

drawn by: BD

file: S:\FormEffects\CAD Cut
Sheets\FE 2.0 CAD


revision: 0

date: 07/29/2024


scale: 1-1/2" = 1' 0"

drawing ID:


FL-1

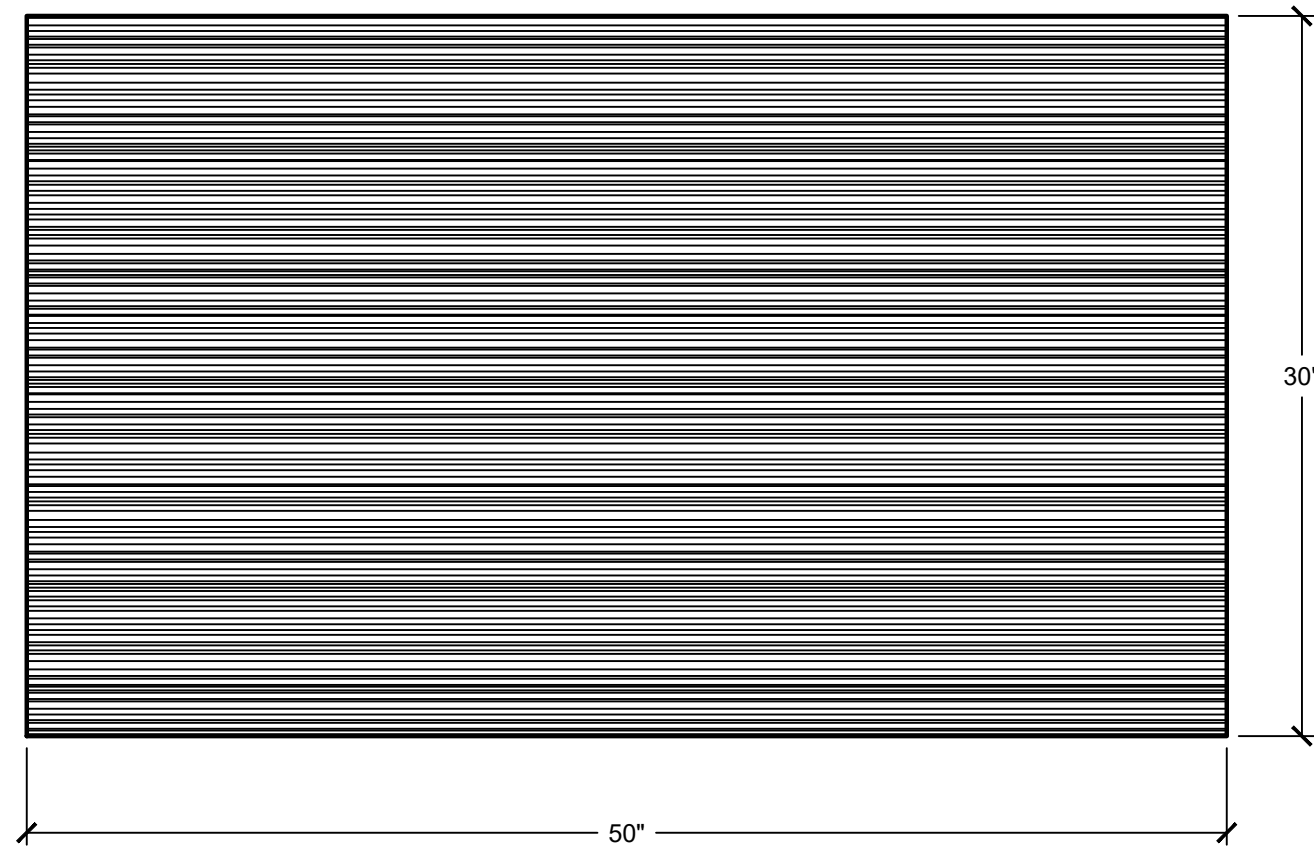

1 Front Elevation
1-1/2" = 1' 0"

 

3 Vertical Section
1-1/2" = 1' 0"

 

2 Horizontal Section
1-1/2" = 1' 0"



FormEffects

email:
info@formeffects.com

phone:
(732)-390-9944

address:
349 Dunhams Corner Rd.
East Brunswick, NJ 08816

drawing title:

FORMWORK PANEL FLAT

product type:

Wall Panel

drawn by: BD

file: S:\FormEffects\CAD Cut
Sheets\FE 2.0 CAD


revision: 0

date: 07/29/2024

scale: 1-1/2" = 1' 0"

drawing ID:

FW-1

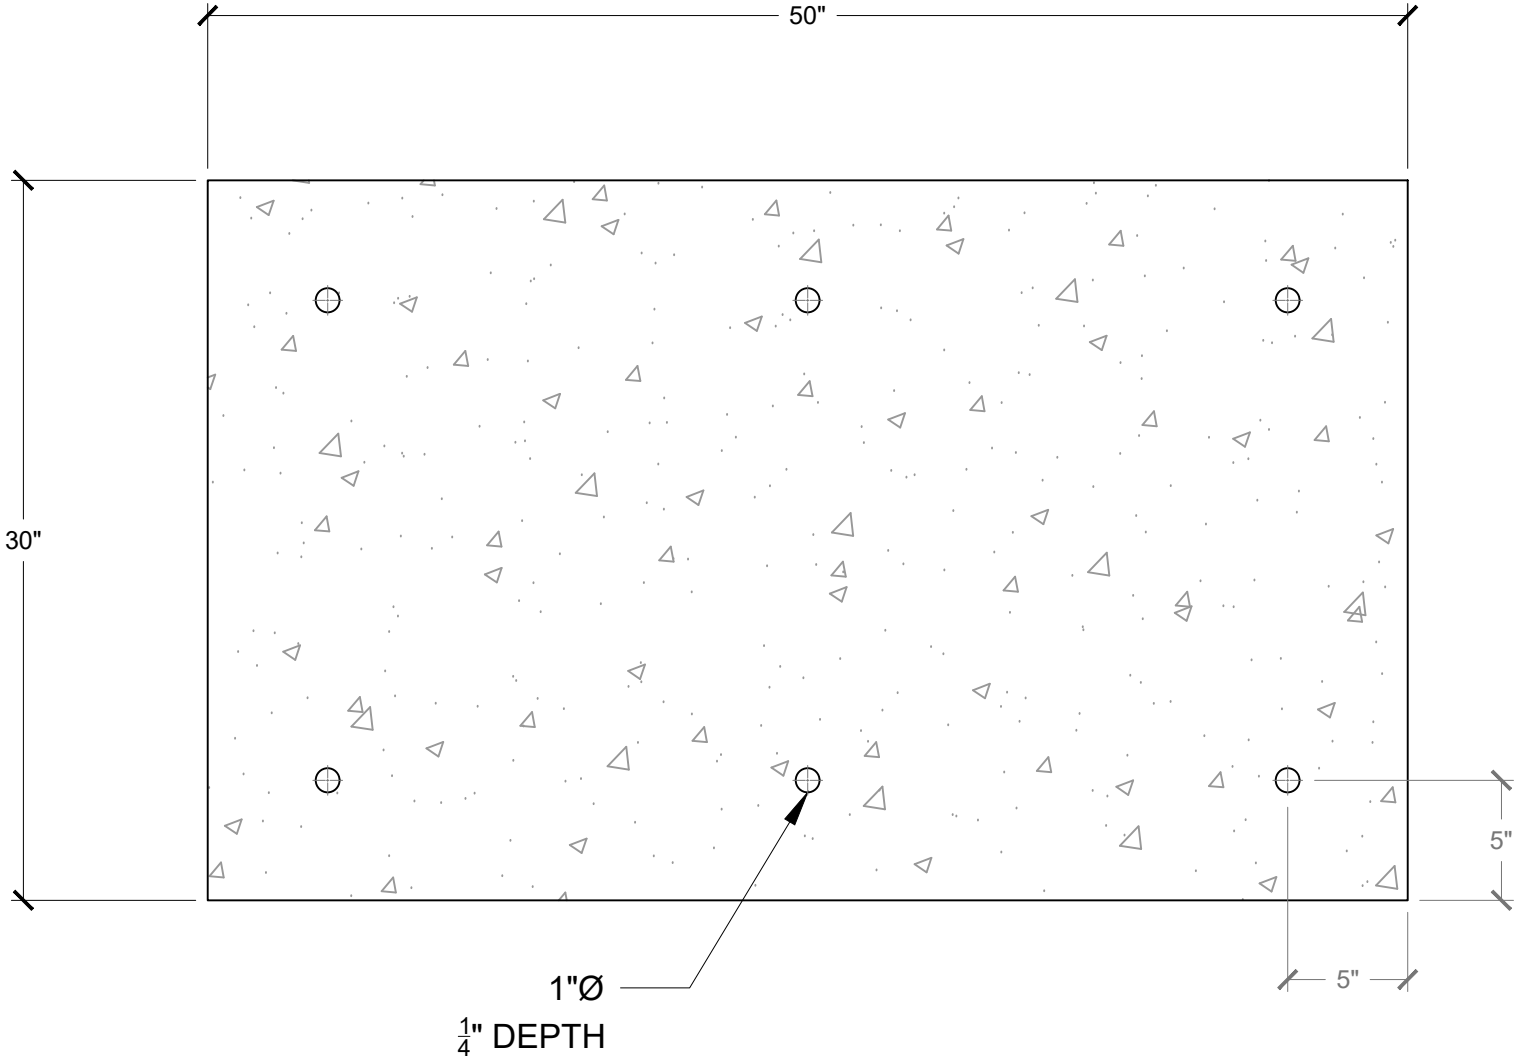

1 Front Elevation
1-1/2" = 1' 0"

3 Vertical Section
1-1/2" = 1' 0"



2 Horizontal Section
1-1/2" = 1' 0"



FormEffects

email:
info@formeffects.com

phone:
(732)-390-9944

address:
349 Dunhams Corner Rd.
East Brunswick, NJ 08816

drawing title:

HAMMERED PANEL FLAT

product type:

Wall Panel

drawn by: BD

file: S:\FormEffects\CAD Cut
Sheets\FE 2.0 CAD


revision: 0

date: 07/29/2024

scale: 1-1/2" = 1' 0"


drawing ID:

HM-1

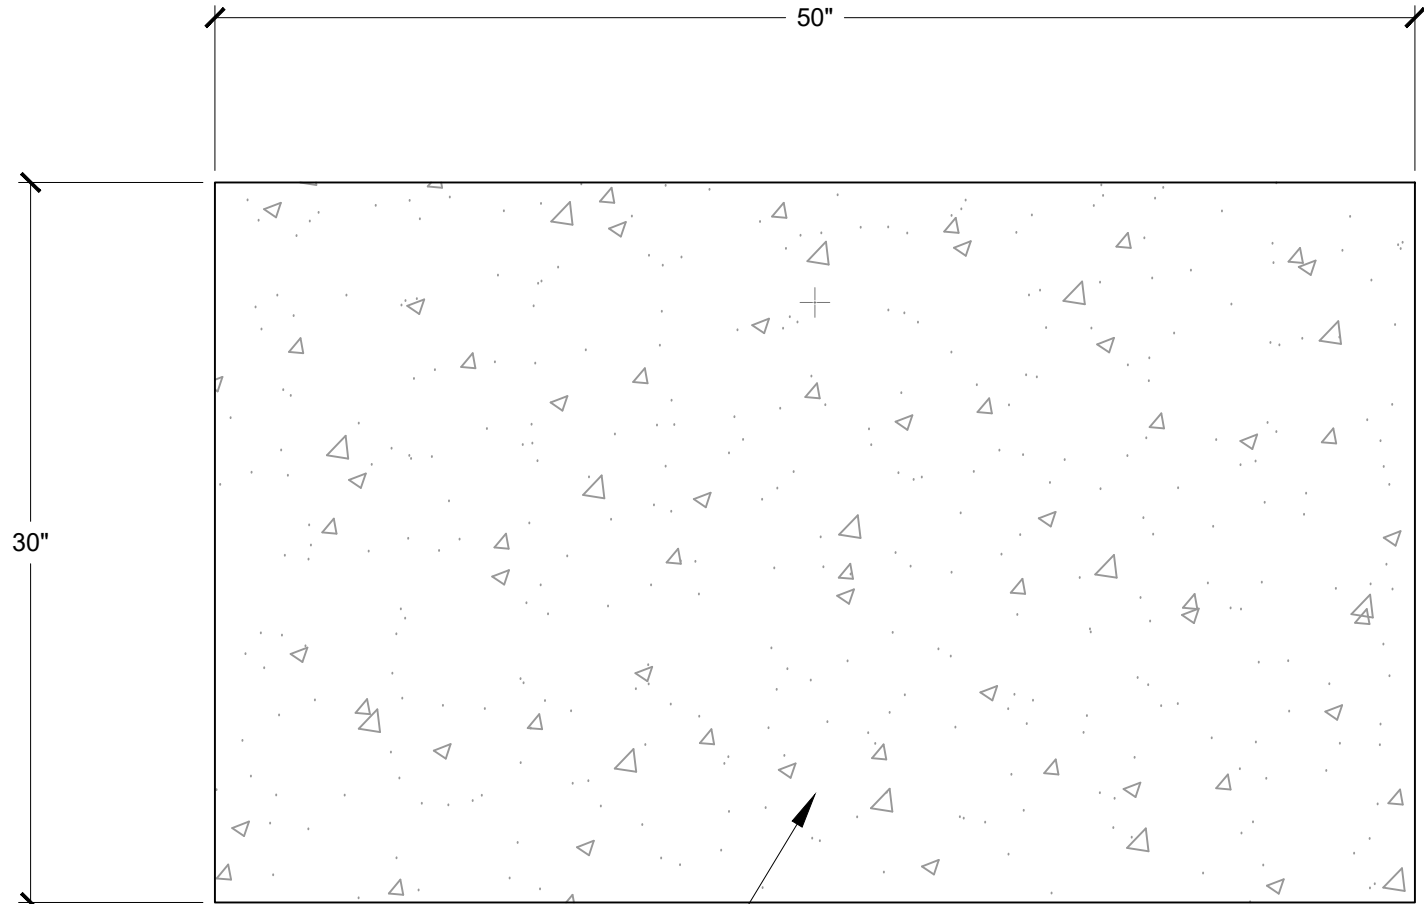


HAMMERED FINISH

1 Front Elevation
1-1/2" = 1' 0"

 

3 Vertical Section
1-1/2" = 1' 0"

 

2 Horizontal Section
1-1/2" = 1' 0"



FormEffects

email:
info@formeffects.com

phone:
(732)-390-9944

address:
349 Dunhams Corner Rd.
East Brunswick, NJ 08816

drawing title:

MEADOW PLAN

product type:

Wall Panel

drawn by: BD

file: S:\FormEffects\CAD Cut
Sheets\FE 2.0 CAD


revision: 0

date: 09/06/2024


scale: 1-1/2" = 1'-0"

drawing ID:


MP-1

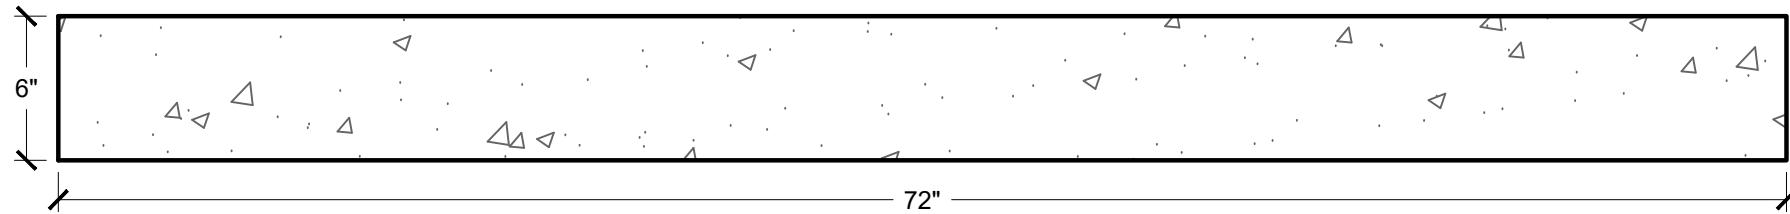

1 Front Elevation
1-1/2" = 1' 0"

 

3 Vertical Section
1-1/2" = 1' 0"

 

2 Horizontal Section
1-1/2" = 1' 0"