



FormEffects

email:
info@formeffects.com

phone:
(732)-390-9944


address:
349 Dunhams Corner Rd.
East Brunswick, NJ 08816

drawing title:

Isometric Wall Section

product type:

Wall Panel

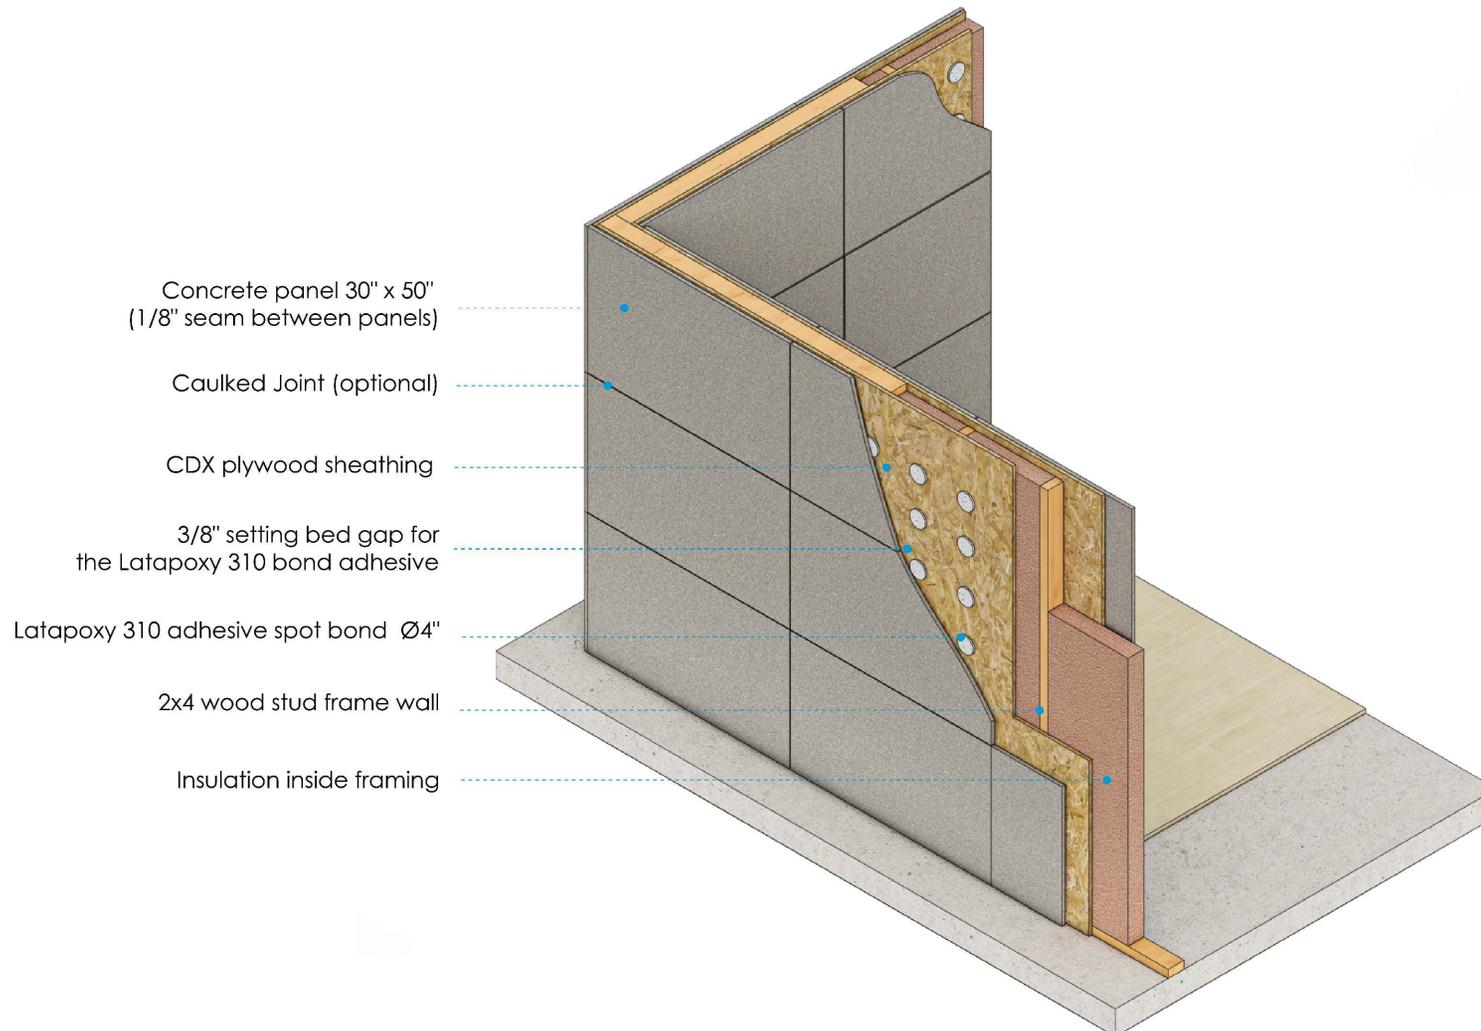

drawn by: DG
file: interior wall panel.dwg
revision: 0
date: 05/08/2024
scale: NTS

drawing ID:

1

Isometric Wall Section

NTS

WPR



FormEffects

email:
info@formeffects.com

phone:
(732)-390-9944


address:
349 Dunhams Corner Rd.
East Brunswick, NJ 08816

drawing title:

Typical Wall Section

product type:

Wall Panel

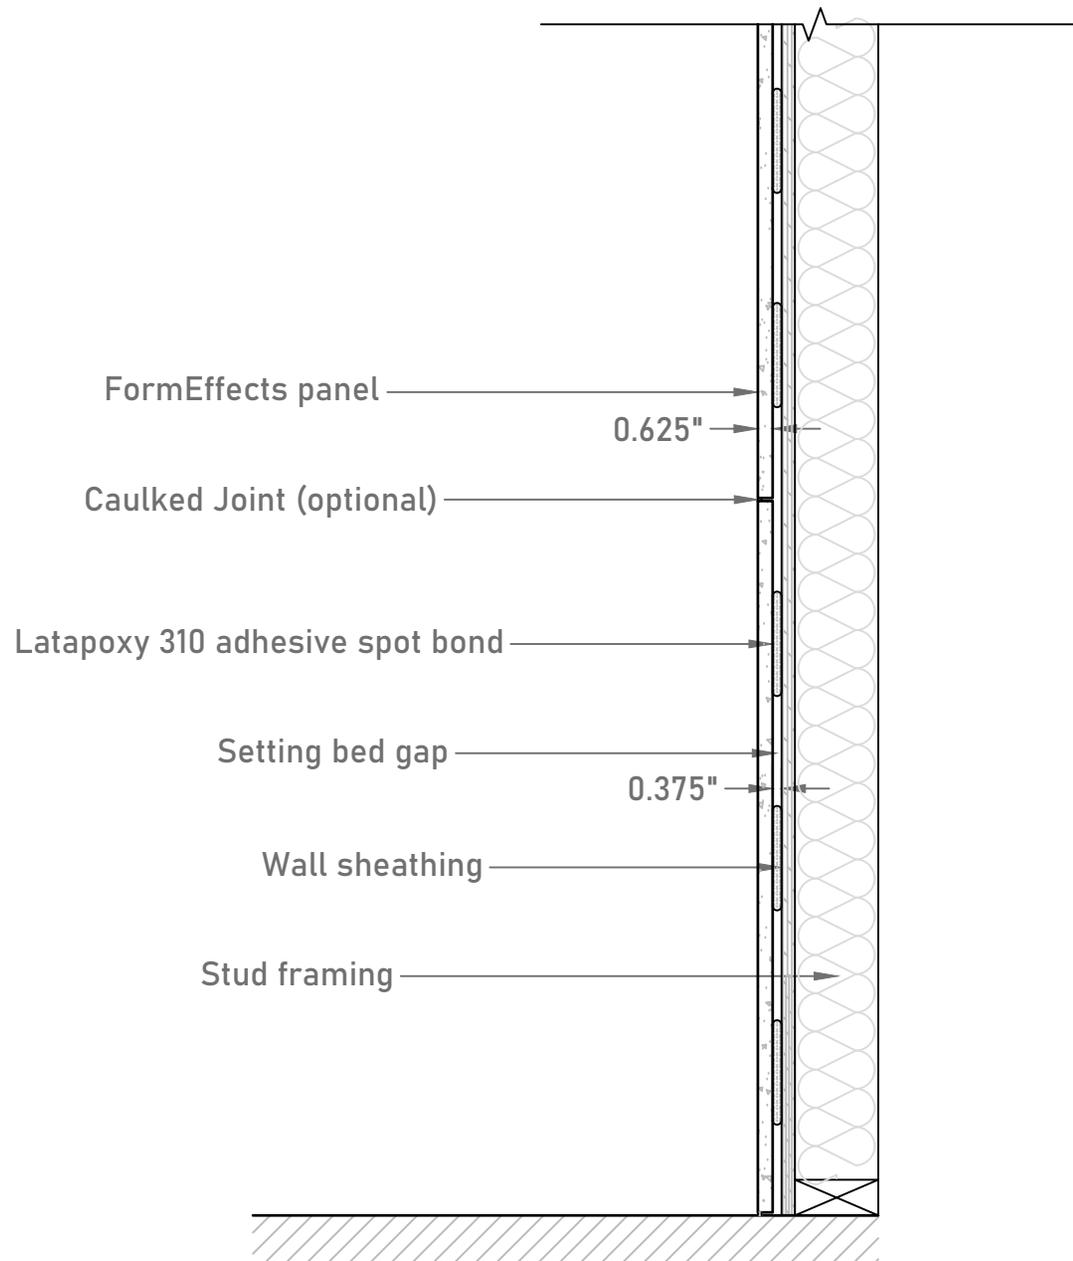

1

Wall Section - Stud Framing

1-1/2" = 1' 0"

drawn by: DG
file: interior wall panel.dwg
revision: 0
date: 05/08/2024
scale: 1-1/2" = 1' 0"

drawing ID:

WP1



FormEffects

email:
info@formeffects.com

phone:
(732)-390-9944


address:
349 Dunhams Corner Rd.
East Brunswick, NJ 08816

drawing title:

Adhesive Spot Bond

product type:

Wall Panel

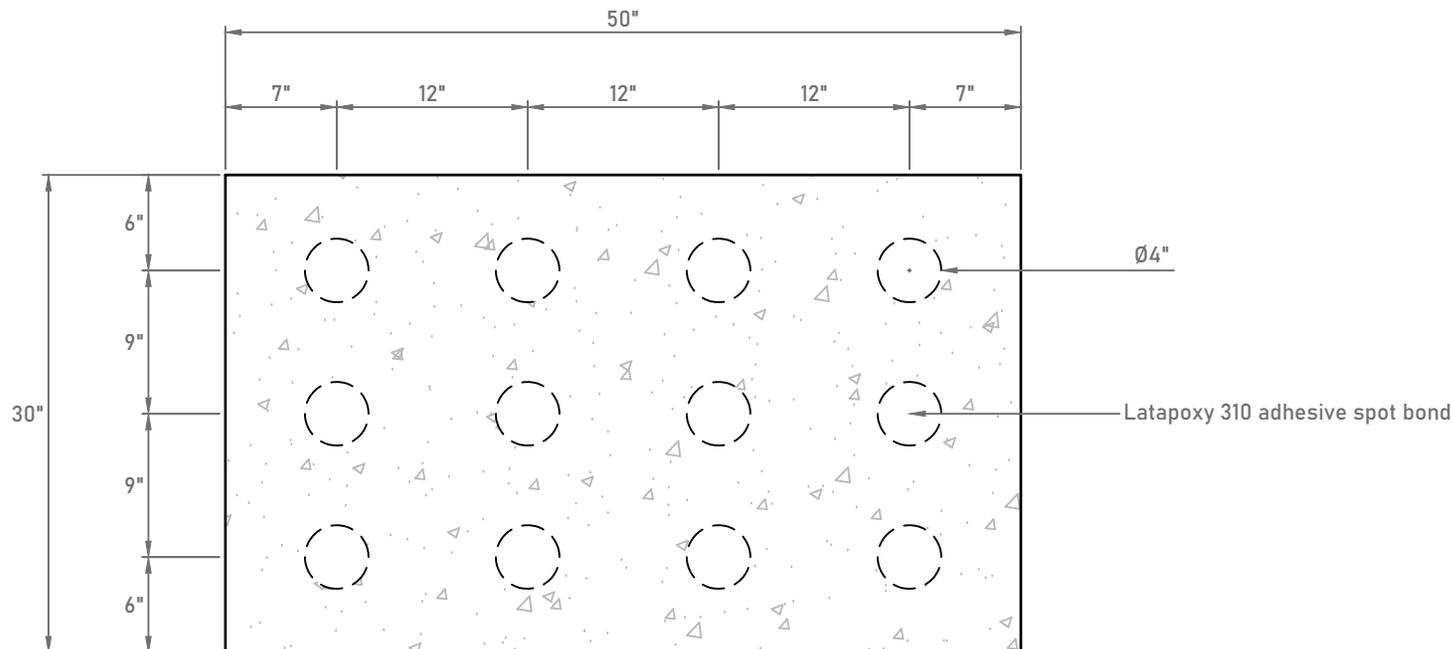

1

Rear Panel Elevation

1" = 1' 0"

drawn by: DG

file: interior wall panel.dwg

revision: 0

date: 05/08/2024

scale: 1" = 1' 0"

drawing ID:

WP2



FormEffects

email:
info@formeffects.com

phone:
(732)-390-9944

address:
349 Dunhams Corner Rd.
East Brunswick, NJ 08816

drawing title:

Lap Joint Corner Detail

product type:

Wall Panel

drawn by: DG

file: interior wall panel.dwg


revision: 0

date: 05/08/2024

scale: 1-1/2" = 1' 0"

drawing ID:


WP3

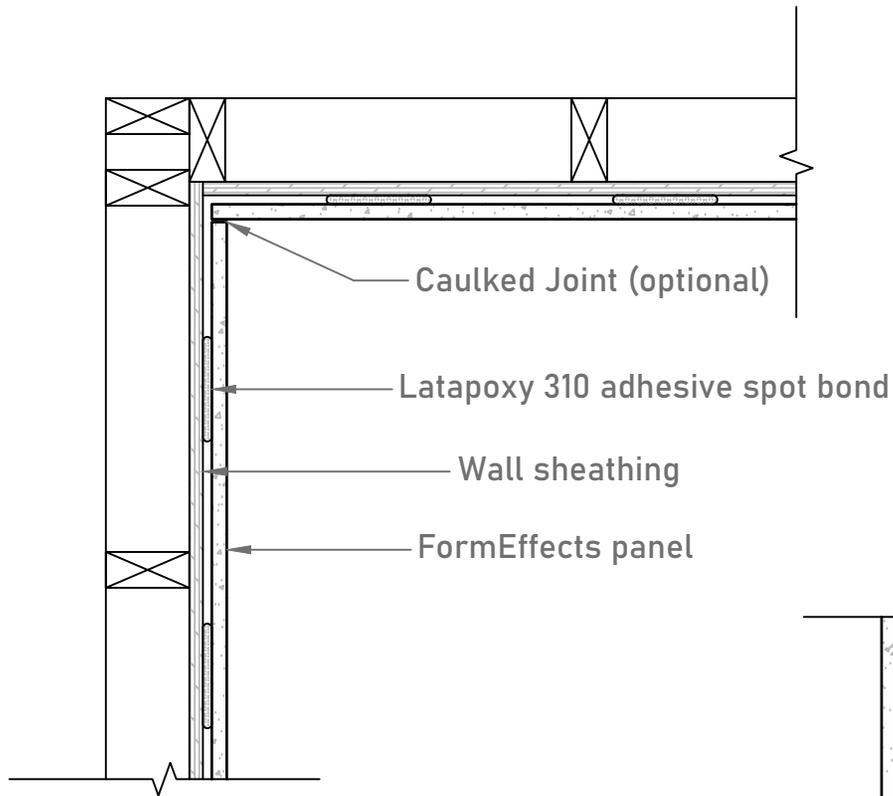

1

Inside Corner Lap Joint Plan

1-1/2" = 1' 0"

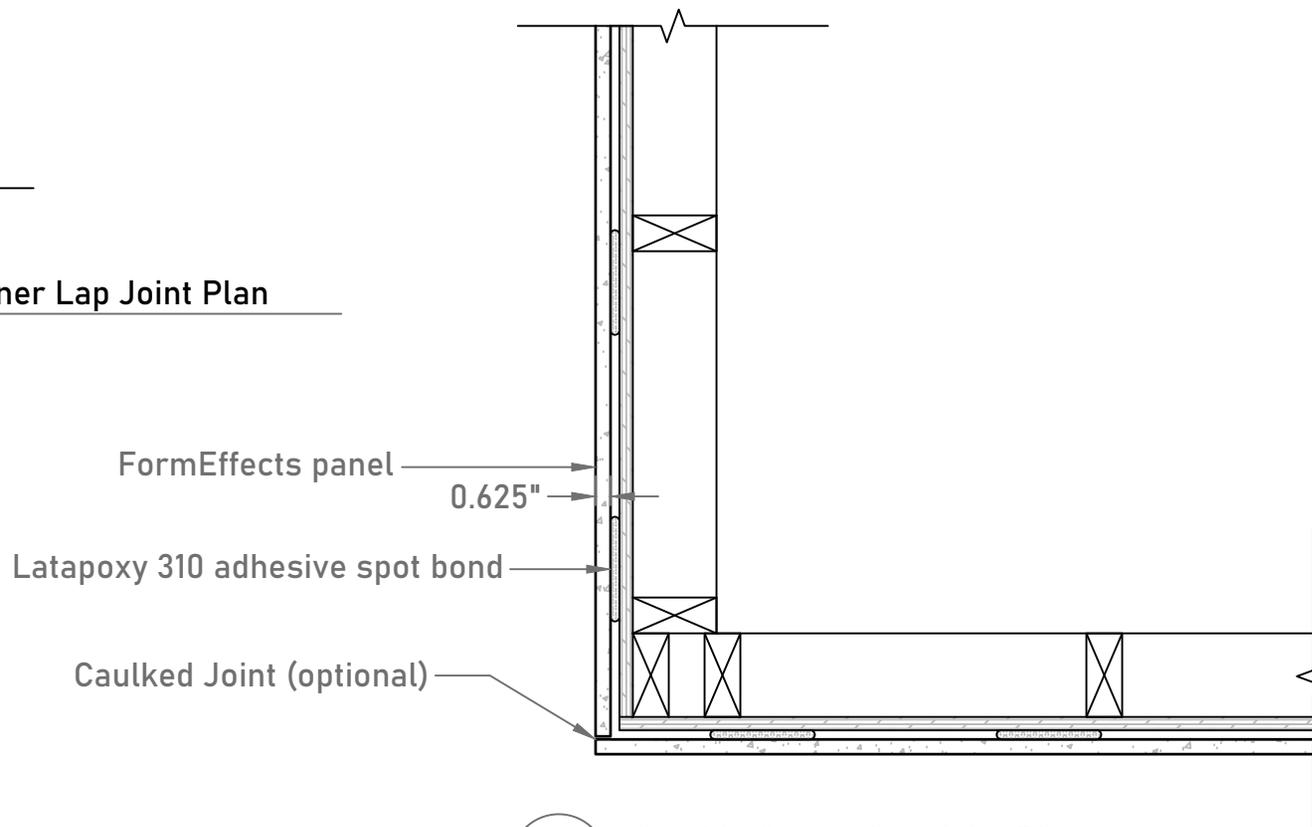

2

Outside Corner Lap Joint Plan

1-1/2" = 1' 0"